



DEPARTMENT OF PERMITTING, ENVIRONMENT, AND REGULATORY
AFFAIRS (PERA)
BOARD AND CODE ADMINISTRATION DIVISION

NOTICE OF ACCEPTANCE (NOA)

Labrador & Fundora Corp dba V & V Windows
2355 W 4th Avenue
Hialeah, FL 33010-1454

MIAMI-DADE COUNTY
PRODUCT CONTROL SECTION

11805 SW 26 Street, Room 208

Miami, Florida 33175-2474

T (786) 315-2590 F (786) 315-2599

www.miamidade.gov/pera/

SCOPE:

This NOA is being issued under the applicable rules and regulations governing the use of construction materials. The documentation submitted has been reviewed and accepted by Miami-Dade County PERA-Product Control Section to be used in Miami-Dade County and other areas where allowed by the Authority Having Jurisdiction (AHJ).

This NOA shall not be valid after the expiration date stated below. The Miami-Dade County Product Control Section (In Miami-Dade County) and/or the AHJ (in areas other than Miami-Dade County) reserve the right to have this product or material tested for quality assurance purposes. If this product or material fails to perform in the accepted manner, the manufacturer will incur the expense of such testing and the AHJ may immediately revoke, modify, or suspend the use of such product or material within their jurisdiction. PERA reserves the right to revoke this acceptance, if it is determined by Miami-Dade County Product Control Section that this product or material fails to meet the requirements of the applicable building code.

This product is approved as described herein, and has been designed to comply with the Florida Building Code, including the High Velocity Hurricane Zone.

DESCRIPTION: Series "100" Aluminum Single Hung Window – L.M.I.

APPROVAL DOCUMENT: Drawing No. W11-38, titled "Series 100" Aluminum Single Hung Window (L.M.I.)", sheets 1 through 7 of 7, dated 07/15/2011 with revision "A" dated 10/04/2011, prepared by Al-Farooq Corporation, signed and sealed by Javad Ahmad, P. E., bearing the Miami-Dade County Product Control Approval stamp with the Notice of Acceptance number and Approval date by the Miami-Dade County Product Control Section.

MISSILE IMPACT RATING: Large and Small Missile Impact Resistant.

LABELING: Each unit shall bear a permanent label with the manufacturer's name or logo, city, state, model/series and following statement: "Miami-Dade County Product Control Approved" unless otherwise noted herein.

RENEWAL of this NOA shall be considered after a renewal application has been filed and there has been no change in the applicable building code negatively affecting the performance of this product.

TERMINATION of this NOA will occur after the expiration date or if there has been a revision or change in the materials, use, and/or manufacture of the product or process. Misuse of this NOA as an endorsement of any product, for sales, advertising or any other purposes shall automatically terminate this NOA. Failure to comply with any section of this NOA shall be cause for termination and removal of NOA.

ADVERTISEMENT: The NOA number preceded by the words Miami-Dade County, Florida, and followed by the expiration date may be displayed in advertising literature. If any portion of the NOA is displayed, then it shall be done in its entirety.

INSPECTION: A copy of this entire NOA shall be provided to the user by the manufacturer or its distributors and shall be available for inspection at the job site at the request of the Building Official.

This NOA consists of this page 1, evidence pages E-1 and E-2, as well as approval document mentioned above.

The submitted documentation was reviewed by **Jaime D. Gascon, P. E.**



J. Gascon
10/12/11

NOA No. 11-0907.03

Expiration Date: October 20, 2016

Approval Date: October 20, 2011

Page 1

NOTICE OF ACCEPTANCE: EVIDENCE SUBMITTED

A. DRAWINGS

1. Manufacturer's die drawings and sections.
2. Drawing No. **W11-38**, titled "Series 100" Aluminum Single Hung Window (L.M.I.)", sheets 1 through 7 of 7, dated 07/15/2011 with revision "A" dated 10/04/2011, prepared by Al-Farooq Corporation, signed and sealed by Javad Ahmad, P. E.

B. TESTS

1. Test reports on: 1) Air Infiltration Test, per FBC, TAS 202-94
2) Uniform Static Air Pressure Test, Loading per FBC TAS 202-94
3) Water Resistance Test, per FBC, TAS 202-94
4) Large Missile Impact Test per FBC, TAS 201-94
5) Cyclic Wind Pressure Loading per FBC, TAS 203-94
6) Forced Entry Test, Type "A" window, Grade 10,
per FBC 2411 3.2.1, TAS 202-94 and per ASTM F 588-07
along with marked-up drawings and installation diagram of single hung window, prepared by American Test Lab of South Florida, Test Report No. **ATLSF 0913.01-10**, dated 07/11/2011, signed and sealed by Julio E. Gonzalez, P. E.

C. CALCULATIONS

1. Anchor verification calculations and structural analysis, complying with FBC-2010, prepared by Al-Farooq Corporation, dated 08/04/2011, signed and sealed by Javad Ahmad, P. E.
2. **Glazing complies with ASTM E1300-98/ 04**

D. QUALITY ASSURANCE

1. Miami-Dade Department of Permitting, Environment, and Regulatory Affairs (PERA).

E. MATERIAL CERTIFICATIONS

1. Notice of Acceptance No. **11-0624.02** issued to E.I. DuPont DeNemours & Co., Inc. for their "**DuPont Sentry Glass® Interlayer**" dated 05/26/2010, expiring on 01/14/2012.
2. Notice of Acceptance No. **11-0624.01** issued to E.I. DuPont DeNemours & Co., Inc. for their "**DuPont Butacite® PVB, Interlayer**" dated 09/08/2011, expiring on 12/11/2016.

F. STATEMENTS

1. Statement letter of no financial interest, conformance and compliance with the FBC-2010, dated 10/04/2011, signed and sealed by Javad Ahmad, P. E.



Jaime D. Gascon, P. E.
Product Control Section Supervisor
NOA No. 11-0907.03
Expiration Date: October 20, 2016
Approval Date: October 20, 2011

NOTICE OF ACCEPTANCE: EVIDENCE SUBMITTED

F. STATEMENTS (CONTINUED)



2. Statement letter of no financial interest, conformance and compliance with the FBC-2007/ 2010, dated 07/12/2011, signed and sealed by Javad Ahmad, P. E.
3. Laboratory compliance letter for Test Report No. **ATLSF 0913.01-10**, issued by American Test Lab of South Florida, dated 07/11/2011, signed and sealed by Julio E. Gonzalez, P. E.
4. Proposal No. **09-1140** issued by Product Control, dated 08/17/2009, signed by Renzo Narciso.

G. OTHERS

1. None.



Jaime D. Gascon, P.E.
Product Control Section Supervisor
NOA No. 11-0907.03
Expiration Date: October 20, 2016
Approval Date: October 20, 2011

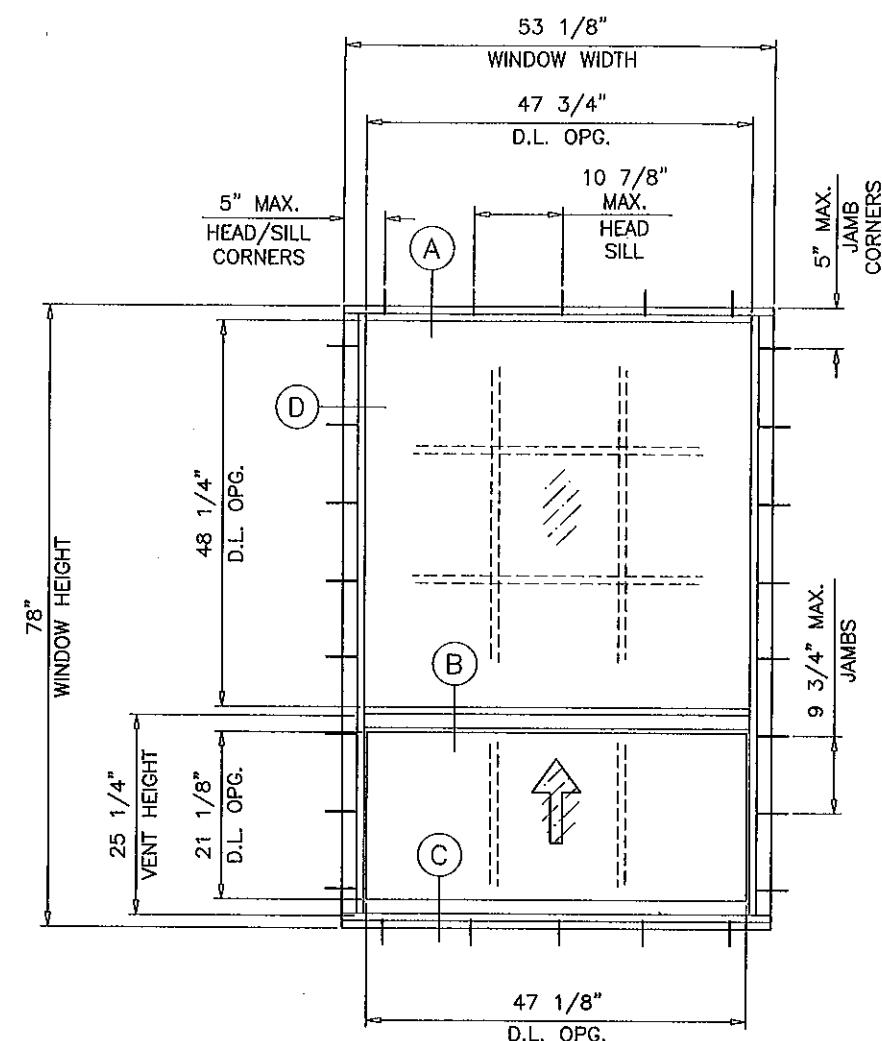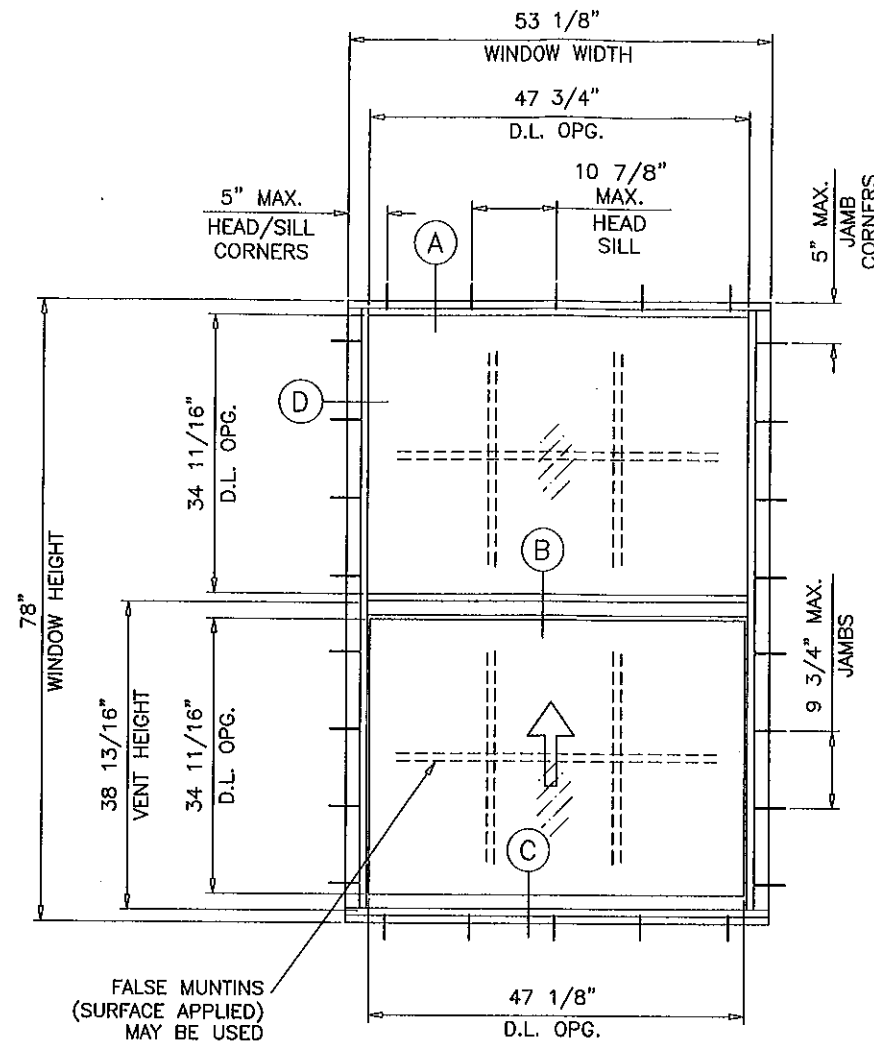

TYPICAL ELEVATIONS

THESE WINDOWS ARE RATED FOR LARGE & SMALL MISSILE IMPACT. SHUTTERS ARE NOT REQUIRED.

SERIES 100 ALUMINUM SINGLE HUNG WINDOW

DESIGN LOAD RATINGS FOR THESE WINDOWS TO BE AS PER CHARTS SHOWN ON SHEETS 2 & 3.

APPROVAL APPLIES TO SINGLE UNITS OR SIDE BY SIDE COMBINATIONS OF S.H./S.H. OR SINGLE HUNG WITH OTHER WINDOW TYPES IN MODULES OF TWO OR MORE WINDOWS USING MIAMI-DADE COUNTY APPROVED MULLIONS IN BETWEEN. LOWER DESIGN PRESSURE FROM WINDOWS OR MULLION APPROVAL WILL APPLY TO ENTIRE SYSTEM.

THIS PRODUCT HAS BEEN DESIGNED AND TESTED TO COMPLY WITH THE REQUIREMENTS OF THE FLORIDA BUILDING CODE 2007/2010 EDITION INCLUDING HIGH VELOCITY HURRICANE ZONE (HVHZ).

WOOD BUCKS BY OTHERS, MUST BE ANCHORED PROPERLY TO TRANSFER LOADS TO THE STRUCTURE.

ANCHORS SHALL BE AS LISTED, SPACED AS SHOWN ON DETAILS, ANCHORS EMBEDMENT TO BASE MATERIAL SHALL BE BEYOND WALL DRESSING OR STUCCO.

ANCHORING OR LOADING CONDITIONS NOT SHOWN IN THESE DETAILS ARE NOT PART OF THIS APPROVAL.

A LOAD DURATION INCREASE IS USED IN DESIGN OF ANCHORS INTO WOOD ONLY.

MATERIALS INCLUDING BUT NOT LIMITED TO STEEL/METAL SCREWS, THAT COME INTO CONTACT WITH OTHER DISSIMILAR MATERIALS SHALL MEET THE REQUIREMENTS OF 2007 FLORIDA BLDG. CODE SECTION 2003.8.4.


Engr: JAVAD AHMAD
CIVIL
FLA. PE # 70592
C.A.N. 3538
OCT 05 2011

Approved as complying with the
Florida Building Code
Date 10/20/2011
NOAH 11-8904.03
Miami Dade Product Control
By [Signature]


AL-FAROOQ CORPORATION ENGINEERS & PRODUCT DEVELOPMENT 1235 S.W. 87 AVE MIAMI, FLORIDA 33174 TEL. (305) 264-8100 FAX. (305) 262-6978 COMP-ANI\W11-38W	
SERIES 100 ALUM SINGLE HUNG WDW. (L.M.I.) Labrador & Fundora Corp. dba-V & V Windows 2355 West 4th Ave. Hialeah, FL 33010 TEL (305) 888-4151 FAX. (305) 888-1042	
revisions: no. date by description A 10.04.11 REV. PER BNC COMMENTS	date: 07-15-11 scale: 1/2"=1'-0" dr. by: HAMID chk. by:
drawing no. W11-38 sheet 1 of 7	

EQUAL LITES WINDOWS							
DESIGN LOAD CAPACITY - PSF							
WINDOW DIMS.		GLASS TYPE 'A'		GLASS TYPES 'B' & 'C'		GLASS TYPE 'D'	
WIDTH	HEIGHT	EXT.(+)	INT.(-)	EXT.(+)	INT.(-)	EXT.(+)	INT.(-)
19-1/8"	26"	60.0	60.0	75.0	75.0	80.0	120.0
26-1/2"		60.0	60.0	75.0	75.0	80.0	120.0
37"		60.0	60.0	75.0	75.0	80.0	120.0
42"		60.0	60.0	75.0	75.0	80.0	120.0
48"		60.0	60.0	75.0	75.0	80.0	120.0
53-1/8"		60.0	60.0	75.0	75.0	80.0	120.0
19-1/8"	38-3/8"	60.0	60.0	75.0	75.0	80.0	120.0
26-1/2"		60.0	60.0	75.0	75.0	80.0	120.0
37"		60.0	60.0	75.0	75.0	80.0	120.0
42"		60.0	60.0	75.0	75.0	80.0	120.0
48"		60.0	60.0	75.0	75.0	80.0	120.0
53-1/8"		60.0	60.0	75.0	75.0	80.0	120.0
19-1/8"	50-5/8"	60.0	60.0	75.0	75.0	80.0	120.0
26-1/2"		60.0	60.0	75.0	75.0	80.0	120.0
37"		60.0	60.0	75.0	75.0	80.0	120.0
42"		60.0	60.0	75.0	75.0	80.0	120.0
48"		60.0	60.0	75.0	75.0	80.0	120.0
53-1/8"		60.0	60.0	75.0	75.0	80.0	120.0
19-1/8"	58"	60.0	60.0	75.0	75.0	80.0	120.0
26-1/2"		60.0	60.0	75.0	75.0	80.0	120.0
37"		60.0	60.0	75.0	75.0	80.0	120.0
42"		60.0	60.0	75.0	75.0	80.0	120.0
48"		60.0	60.0	75.0	75.0	80.0	120.0
53-1/8"		60.0	60.0	75.0	75.0	80.0	120.0
19-1/8"	60"	60.0	60.0	75.0	75.0	80.0	120.0
26-1/2"		60.0	60.0	75.0	75.0	80.0	120.0
37"		60.0	60.0	75.0	75.0	80.0	120.0
42"		60.0	60.0	75.0	75.0	80.0	120.0
48"		60.0	60.0	75.0	75.0	80.0	120.0
53-1/8"		60.0	60.0	75.0	75.0	80.0	120.0
19-1/8"	63"	60.0	60.0	75.0	75.0	80.0	120.0
26-1/2"		60.0	60.0	75.0	75.0	80.0	120.0
37"		60.0	60.0	75.0	75.0	80.0	120.0
42"		60.0	60.0	75.0	75.0	80.0	120.0
48"		60.0	60.0	75.0	75.0	80.0	120.0
53-1/8"		60.0	60.0	75.0	75.0	80.0	120.0
19-1/8"	72"	60.0	60.0	75.0	75.0	80.0	120.0
26-1/2"		60.0	60.0	75.0	75.0	80.0	120.0
37"		60.0	60.0	75.0	75.0	80.0	120.0
42"		60.0	60.0	75.0	75.0	80.0	120.0
48"		-	-	75.0	75.0	80.0	120.0
53-1/8"		-	-	75.0	75.0	80.0	120.0
19-1/8"	74-1/4"	60.0	60.0	75.0	75.0	80.0	120.0
26-1/2"		60.0	60.0	75.0	75.0	80.0	120.0
37"		60.0	60.0	75.0	75.0	80.0	120.0
42"		60.0	60.0	75.0	75.0	80.0	120.0
48"		-	-	75.0	75.0	80.0	120.0
53-1/8"		-	-	75.0	75.0	80.0	120.0
19-1/8"	78"	60.0	60.0	75.0	75.0	80.0	120.0
26-1/2"		60.0	60.0	75.0	75.0	80.0	120.0
37"		60.0	60.0	75.0	75.0	80.0	120.0
42"		60.0	60.0	75.0	75.0	80.0	120.0
48"		-	-	75.0	75.0	80.0	120.0
53-1/8"		-	-	75.0	75.0	80.0	120.0


* NO. IN PARENTHESIS INDICATE NO. OF ANCHORS PER JAMB.

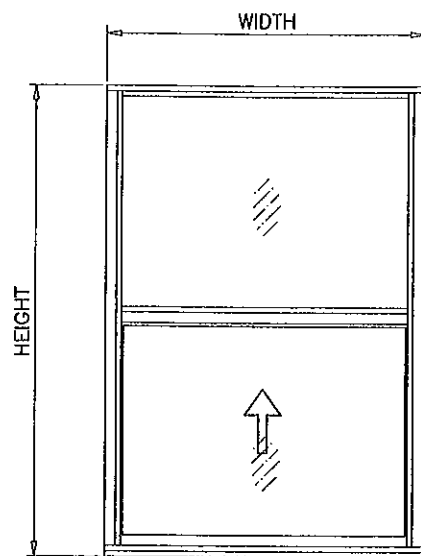


EQUAL LITES

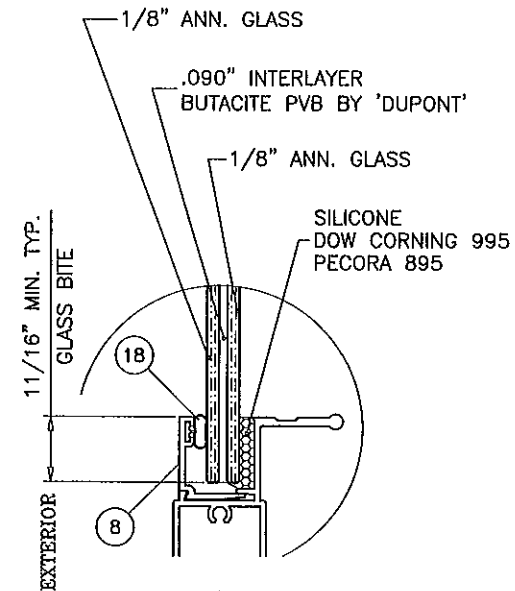


GLASS TYPE 'A'

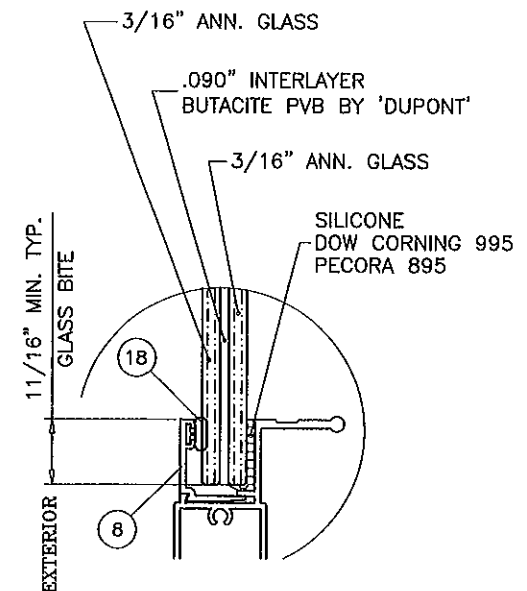

GLASS TYPE 'B'

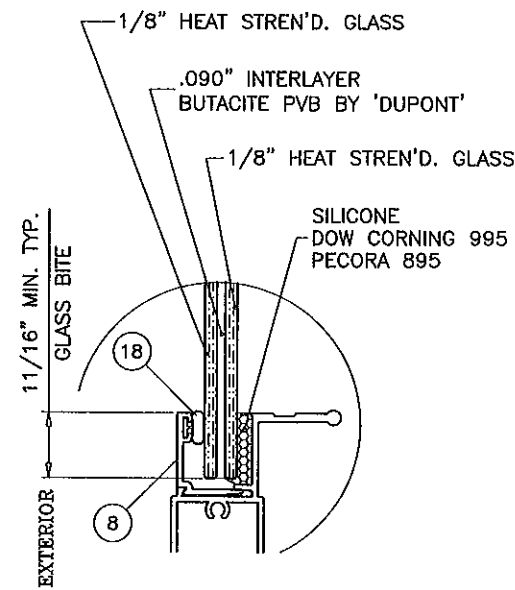

GLASS TYPE 'C'

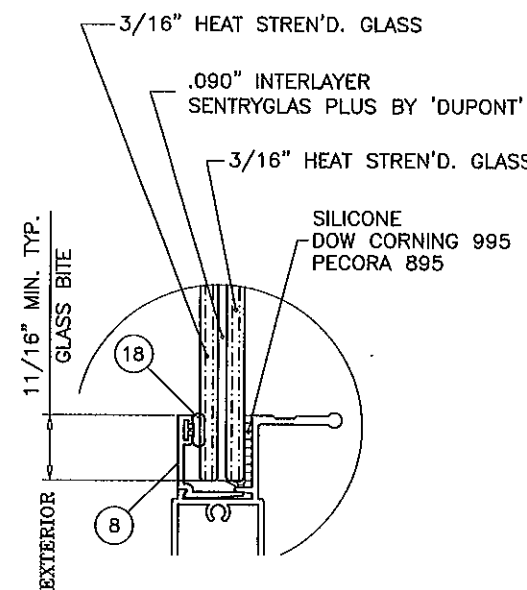

GLASS TYPE 'D'

GLAZING OPTIONS

NOTE:
GLASS CAPACITIES ON THIS SHEET ARE
BASED ON ASTM E1300-04 (3 SEC. GUSTS)
AND FLORIDA BUILDING COMMISSION
DECLARATORY STATEMENT DCA05-DEC-219

Engr: JAVAD AHMAD
CIVIL
FLA. P.E. # 70592
C.A.N. 3538
OCT 05 2011

Approved as complying with the
Florida Building Code
Date 10/20/2011
NOAH
Miami Dade Product Control
By [Signature]

a f c

AL-FAROOQ CORPORATION
ENGINEERS & PRODUCT DEVELOPMENT
1235 S.W. 87 AVE
MIAMI, FLORIDA 33174
TEL. (305) 264-8100 FAX. (305) 262-6978
COMP-ANL W11-38W


SERIES 100 ALUM SINGLE HUNG WDW. (L.M.I.)
Labrador & Fundora Corp.
dba-V & V Windows
2355 West 4th Ave.
Hialeah, FL 33010
TEL. (305) 888-4151 FAX. (305) 888-1042

revisions:	no	date	by	description
	A	10.04.11		NO CHANGE THIS SHEET

dates: 07-15-11
scale: -
dr. by: HAMID
chk. by:
drawing no.
W11-38
sheet 2 of 7

UNEQUAL LITES WINDOWS							
DESIGN LOAD CAPACITY - PSF							
WINDOW DIMS.		GLASS TYPE 'A'		GLASS TYPES 'B' & 'C'		GLASS TYPE 'D'	
WIDTH	HEIGHT	EXT.(+)	INT.(-)	EXT.(+)	INT.(-)	EXT.(+)	INT.(-)
19-1/8"	50-5/8" (6)	60.0	60.0	75.0	75.0	80.0	120.0
26-1/2"		60.0	60.0	75.0	75.0	80.0	120.0
37"		60.0	60.0	75.0	75.0	80.0	120.0
42"		60.0	60.0	75.0	75.0	80.0	120.0
48"		60.0	60.0	75.0	75.0	80.0	120.0
53-1/8"		60.0	60.0	75.0	75.0	80.0	120.0
19-1/8"	58" (6)	60.0	60.0	75.0	75.0	80.0	120.0
26-1/2"		60.0	60.0	75.0	75.0	80.0	120.0
37"		60.0	60.0	75.0	75.0	80.0	120.0
42"		60.0	60.0	75.0	75.0	80.0	120.0
48"		60.0	60.0	75.0	75.0	80.0	120.0
53-1/8"		-	-	75.0	75.0	80.0	120.0
19-1/8"	60" (7)	60.0	60.0	75.0	75.0	80.0	120.0
26-1/2"		60.0	60.0	75.0	75.0	80.0	120.0
37"		60.0	60.0	75.0	75.0	80.0	120.0
42"		60.0	60.0	75.0	75.0	80.0	120.0
48"		-	-	75.0	75.0	80.0	120.0
53-1/8"		-	-	75.0	75.0	80.0	120.0
19-1/8"	63" (7)	60.0	60.0	75.0	75.0	80.0	120.0
26-1/2"		60.0	60.0	75.0	75.0	80.0	120.0
37"		60.0	60.0	75.0	75.0	80.0	120.0
42"		60.0	60.0	75.0	75.0	80.0	120.0
48"		-	-	75.0	75.0	80.0	120.0
53-1/8"		-	-	75.0	75.0	80.0	120.0
19-1/8"	72" (8)	60.0	60.0	75.0	75.0	80.0	120.0
26-1/2"		60.0	60.0	75.0	75.0	80.0	120.0
37"		-	-	75.0	75.0	80.0	120.0
42"		-	-	75.0	75.0	80.0	120.0
48"		-	-	-	-	80.0	120.0
53-1/8"		-	-	-	-	80.0	120.0
19-1/8"	74-1/4" (8)	60.0	60.0	75.0	75.0	80.0	120.0
26-1/2"		60.0	60.0	75.0	75.0	80.0	120.0
37"		-	-	75.0	75.0	80.0	120.0
42"		-	-	75.0	75.0	80.0	120.0
48"		-	-	-	-	80.0	120.0
53-1/8"		-	-	-	-	80.0	120.0
19-1/8"	78" (8)	60.0	60.0	75.0	75.0	80.0	120.0
26-1/2"		60.0	60.0	75.0	75.0	80.0	120.0
37"		-	-	75.0	75.0	80.0	120.0
42"		-	-	-	-	80.0	120.0
48"		-	-	-	-	80.0	120.0
53-1/8"		-	-	-	-	80.0	120.0

* NO. IN PARENTHESIS INDICATE NO. OF ANCHORS PER JAMB.

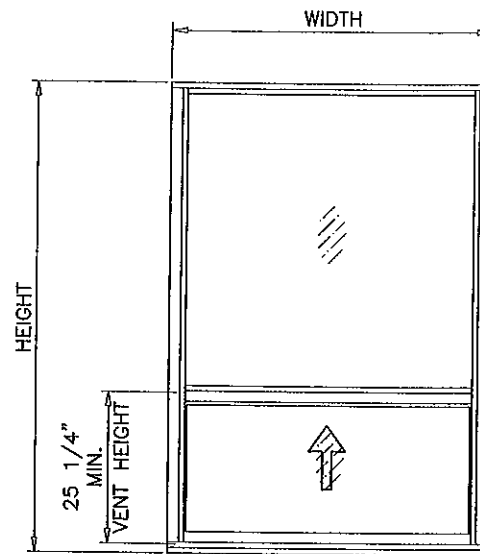

UNEQUAL LITES (ORIEL TYPE)

NOTE:
GLASS CAPACITIES ON THIS SHEET ARE
BASED ON ASTM E1300-04 (3 SEC. GUSTS)
AND FLORIDA BUILDING COMMISSION
DECLARATORY STATEMENT DCA05-DEC-219

Engr: JAVAD AHMAD
CIVIL
FLA. PE # 70592
C.A.N. 3538
OCT 05 2011

Approved as complying with the
Florida Building Code
Date: 10/20/2011
NOA# 11-0907.03
Miami-Dade Product Control
By: [Signature]

AL-FAROOQ CORPORATION
ENGINEERS & PRODUCT DEVELOPMENT
1235 S.W. 87 AVE
MIAMI, FLORIDA 33174
TEL. (305) 262-6978
FAX. (305) 262-6978

SERIES 100 ALUM SINGLE HUNG WDW. (L.M.I.)

Labrador & Fundora Corp.
dba-V & V Windows
2355 West 4th Ave.
Hialeah, FL 33010
TEL. (305) 888-4151
FAX. (305) 888-1042

revisions:

no	date	by	description
A	10.04.11		NO CHANGE THIS SHEET

date: 07-15-11





scale: -

dr. by: HAMID

chk. by:

drawing no.
W11-38

sheet 3 of 7

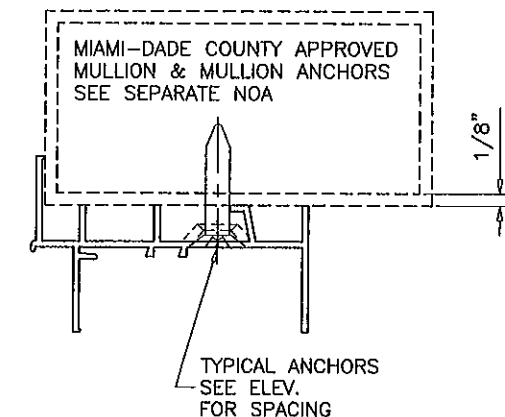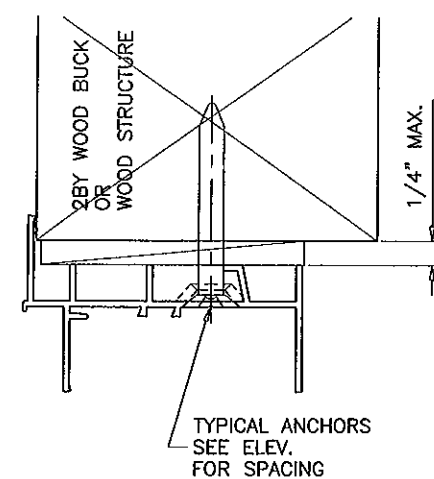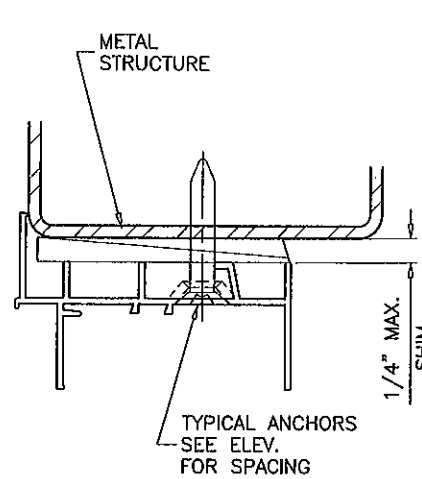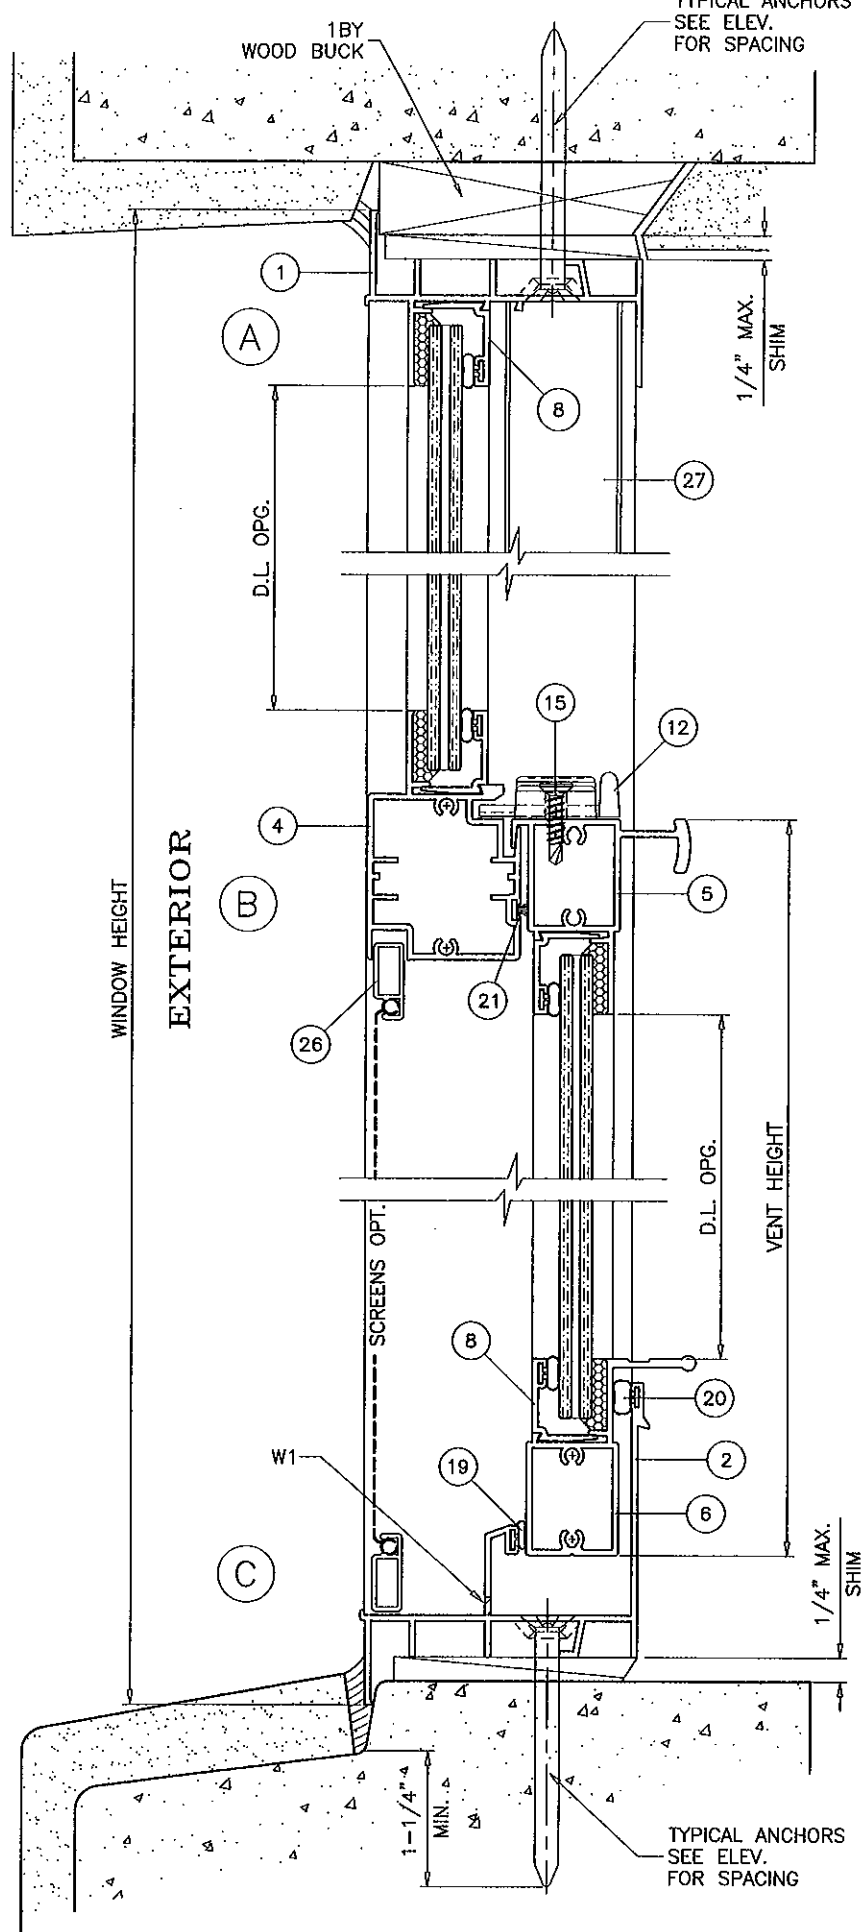

WOOD BUCKS AND METAL STRUCTURE NOT BY V & V WDW.
MUST SUSTAIN LOADS IMPOSED BY GLAZING SYSTEM
AND TRANSFER THEM TO THE BUILDING STRUCTURE.

TYPICAL ANCHORS: SEE ELEV. FOR SPACING

1/4" DIA. ULTRACON BY 'ELCO' (Fu=177 KSI, Fy=155 KSI)
INTO 2BY WOOD BUCKS OR WOOD STRUCTURES
1-3/8" MIN. PENETRATION INTO WOOD

THRU 1BY BUCKS INTO CONC. OR MASONRY
1-1/4" MIN. EMBED INTO CONC. OR MASONRY

DIRECTLY INTO CONC. OR MASONRY
1-1/4" MIN. EMBED INTO CONC. OR MASONRY

#14 SMS OR SELF DRILLING SCREWS (GRADE 2 CRS)
INTO MIAMI-DADE COUNTY APPROVED MULLIONS (MIN. THK. = 1/8")
INTO METAL STRUCTURES
STEEL : 12 GA. (.105" THK.) MIN. (Fy = 36 KSI MIN.)
ALUMINUM : 1/8" THK. MIN. (6063-T5 MIN.)
(STEEL IN CONTACT WITH ALUMINUM TO BE PLATED OR PAINTED)

TYPICAL EDGE DISTANCE

INTO CONCRETE AND MASONRY = 1-3/4" MIN.
INTO WOOD STRUCTURE = 1" MIN.
INTO METAL STRUCTURE = 3/4" MIN.


CONCRETE AT HEAD, SILL OR JAMBS f'c = 3000 PSI MIN.
C-90 HOLLOW/FILLED BLOCK AT JAMBS f'm = 2000 PSI MIN.

WEEPHOLES:

W1 = 3/16" X 3/4" WEEP SLOT AT 1-3/8" FROM EACH END

SEALANT:

ALL FRAME AND VENT CORNERS, INSTALLATION SCREWS AT SILL
AND ALL METAL PARTS CONNECTIONS SEALED WITH PTI SILICONE.

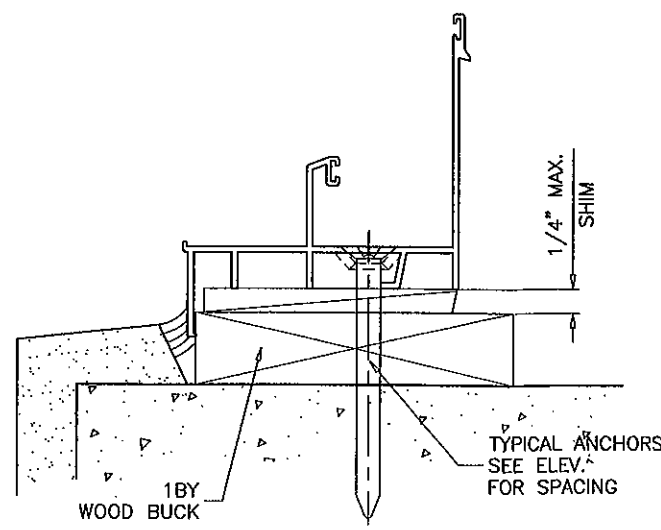

Engr: JAVAD AHMAD
CIVIL
FLA. PE # 70592
C.A.N. 3538
OCT 05 2011

Approved as complying with the
Florida Building Code
Date 10/28/2011
NOA# 11-8907.03
Miami Dade Product Control
By [Signature]

AL-FAROOQ CORPORATION
ENGINEERS & PRODUCT DEVELOPMENT
1235 S.W. 87 AVE
MIAMI, FLORIDA 33174
TEL. (305) 264-8100 FAX. (305) 262-6978
COMP-ANL W11-38W


date: 07-15-11
scale: 1/2" = 1"
dr. by: HAMID
chk. by:

revisions:
no. date by description
A 10.04.11 REV. PER BNC COMMENTS


SERIES 100 ALUM SINGLE HUNG WDW. (L.M.I.)
Labrador & Fundora Corp.
dba-V & V Windows
2355 West 4th Ave.
Hialeah, FL 33010
TEL. (305) 888-4151 FAX. (305) 888-1042

drawing no.
W11-38


sheet 4 of 7

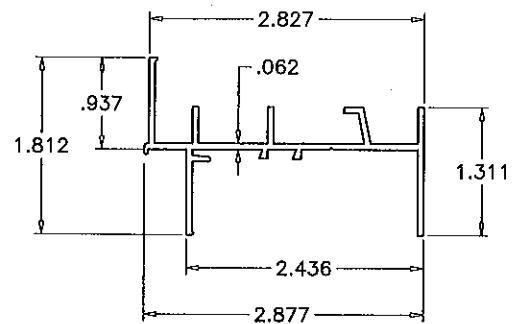


① FRAME HEAD

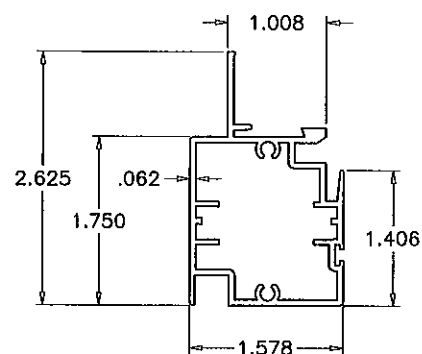


④ FIXED MEETING RAIL

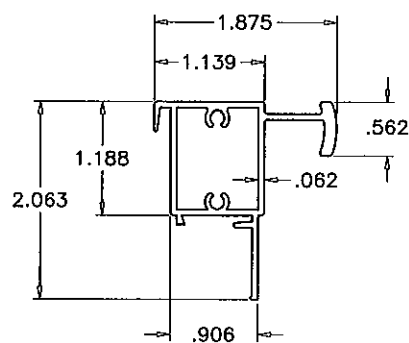


⑤ VENT TOP RAIL

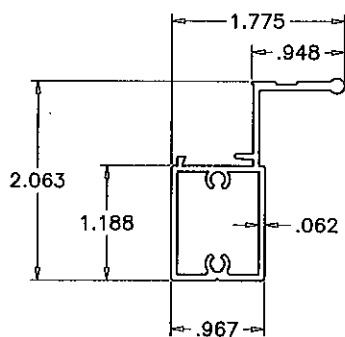


⑥ VENT BOTTOM RAIL

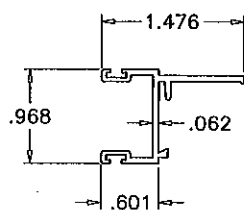


⑦ VENT SIDE RAIL

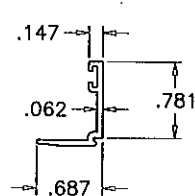


⑧ GLAZING BEAD

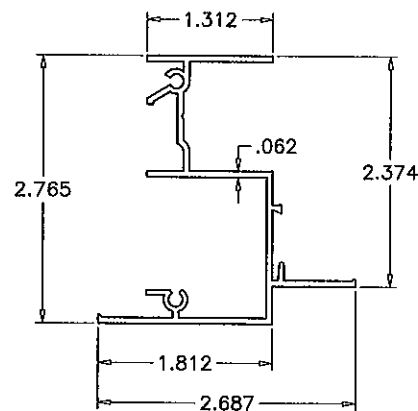


③ FRAME JAMB

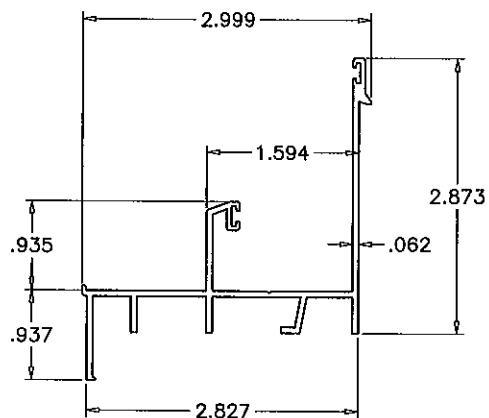


② FRAME SILL

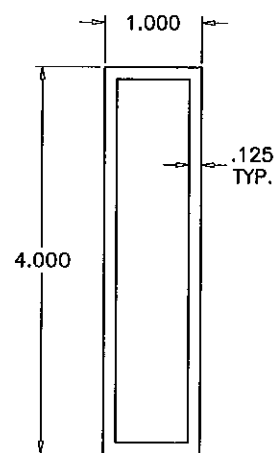


⑩A 1 X 4
STD. MULLION
6063-T6

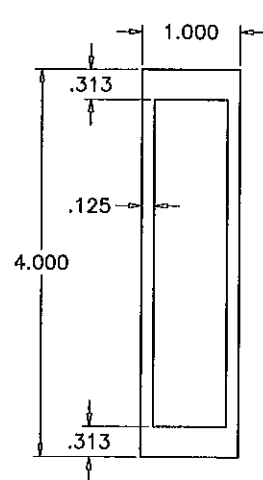


⑩B 1 X 4
CUSTOM MULLION
6063-T6

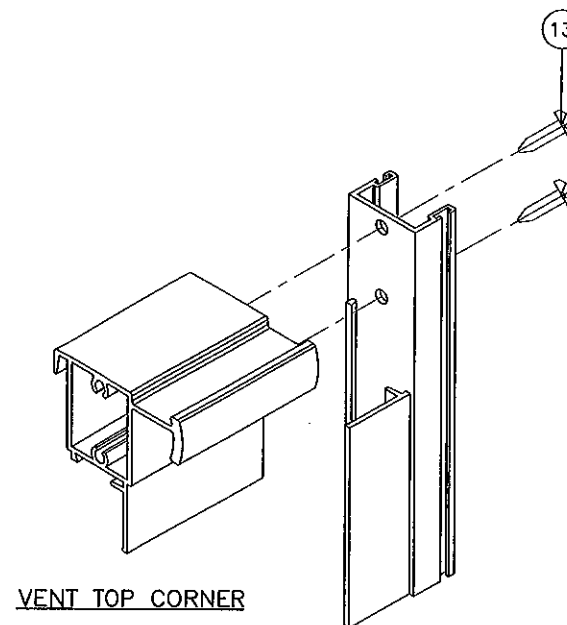


VENT TOP CORNER

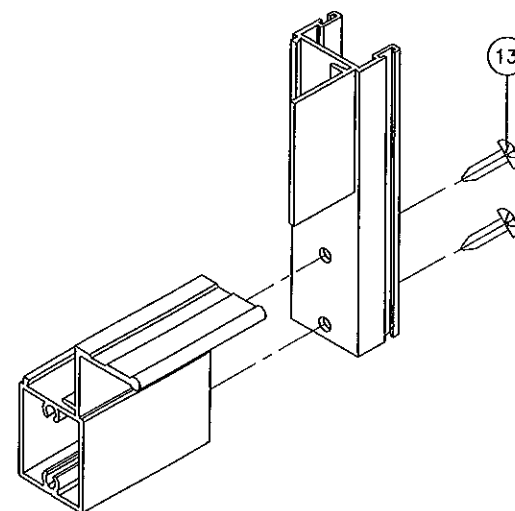

VENT BOTTOM CORNER

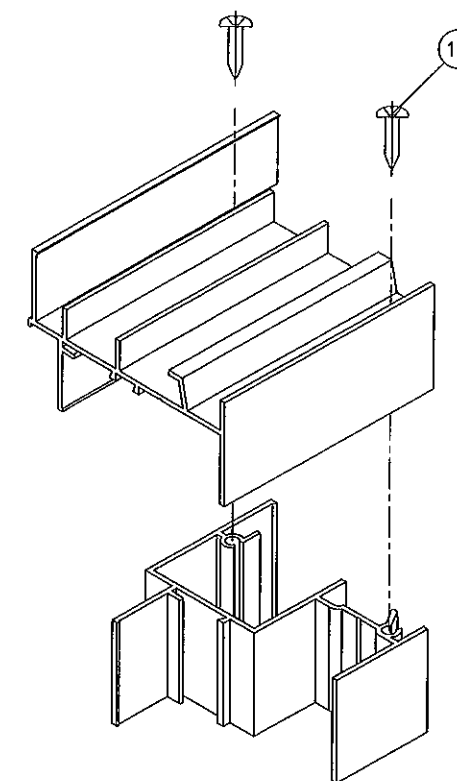

FRAME TOP CORNER

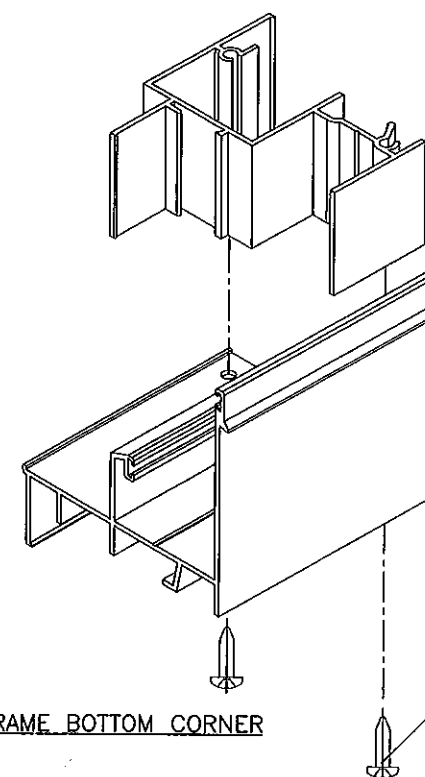

FRAME BOTTOM CORNER

Engr: JAVAD AHMAD
CIVIL
FLA. PE # 70592
C.A.N. 3538

OCT 05 2011

Approved as complying with the
Florida Building Code
Date 10/20/2011
NOA# 11-090702
Miami Dade Product Control

By [Signature]

af c
AL-FAROOQ CORPORATION
ENGINEERS & PRODUCT DEVELOPMENT
1235 S.W. 87 AVE
MIAMI, FLORIDA 33174
TEL (305) 264-8100 FAX (305) 262-6978
COMP-ANL W11-38W

SERIES 100 ALUM SINGLE HUNG WDW. (L.M.I.)
Labrador & Fundora Corp.
dba-V & V Windows
2355 West 4th Ave.
Hialeah, FL 33010
TEL (305) 888-4151 FAX (305) 888-1042

revisions:	no	date	by	description	rev.	per	bnc	comments
	A	10.04.11						

date: 07-15-11
scale: 1/2" = 1"
dr. by: HAMID
chk. by:


drawing no.
W11-38
sheet 6 of 7

UN-CLIPPED MULLIONS

MULLION LOAD CAPACITY - PSF					
WINDOW DIMS.		2 ANCHORS AT EACH SIDE OF MULL		3 ANCHORS AT EACH SIDE OF MULL	
		1 X 4 STD. MULL	1 X 4 CUSTOM MULL	1 X 4 STD. MULL	1 X 4 CUSTOM MULL
WIDTH (W)	LENGTH (L)	EXT.(+) INT.(-)	EXT.(+) INT.(-)	EXT.(+) INT.(-)	EXT.(+) INT.(-)
19-1/8"	50-5/8"	120.0	120.0	120.0	120.0
26-1/2"		120.0	120.0	120.0	120.0
37"		120.0	120.0	120.0	120.0
42"		120.0	120.0	120.0	120.0
48"		120.0	120.0	120.0	120.0
53-1/8"		120.0	120.0	120.0	120.0
19-1/8"	58"	120.0	120.0	120.0	120.0
26-1/2"		120.0	120.0	120.0	120.0
37"		120.0	120.0	120.0	120.0
42"		120.0	120.0	120.0	120.0
48"		120.0	120.0	120.0	120.0
53-1/8"		120.0	120.0	120.0	120.0
19-1/8"	60"	120.0	120.0	120.0	120.0
26-1/2"		120.0	120.0	120.0	120.0
37"		120.0	120.0	120.0	120.0
42"		120.0	120.0	120.0	120.0
48"		120.0	120.0	120.0	120.0
53-1/8"		116.7	116.7	120.0	120.0
19-1/8"	63"	120.0	120.0	120.0	120.0
26-1/2"		120.0	120.0	120.0	120.0
37"		120.0	120.0	120.0	120.0
42"		117.6	117.6	120.0	120.0
48"		110.8	110.8	120.0	120.0
53-1/8"		107.1	107.1	120.0	120.0
19-1/8"	72"	120.0	120.0	120.0	120.0
26-1/2"		120.0	120.0	120.0	120.0
37"		104.8	104.8	120.0	120.0
42"		96.8	96.8	120.0	120.0
48"		90.0	90.0	120.0	120.0
53-1/8"		85.9	85.9	117.9	120.0
19-1/8"	74-1/4"	120.0	120.0	120.0	120.0
26-1/2"		120.0	120.0	120.0	120.0
37"		100.5	100.5	120.0	120.0
42"		92.7	92.7	120.0	120.0
48"		86.0	86.0	116.6	120.0
53-1/8"		81.9	81.9	109.4	120.0
19-1/8"	78"	120.0	120.0	120.0	120.0
26-1/2"		120.0	120.0	120.0	120.0
37"		94.2	94.2	120.0	120.0
42"		86.6	86.6	111.2	120.0
48"		80.0	80.0	101.1	120.0
53-1/8"		75.9	75.9	94.9	113.8


NOTES:

- USE CHART ON THIS SHEET FOR SIDE BY SIDE CONNECTION CAPACITY OF WINDOW MULLION.
- FOR SINGLE HUNG WINDOW CAPACITY SEE SHEETS 2 & 3.
- LOWER VALUES FROM STEPS 1 OR 2 WILL APPLY TO ENTIRE SYSTEM.

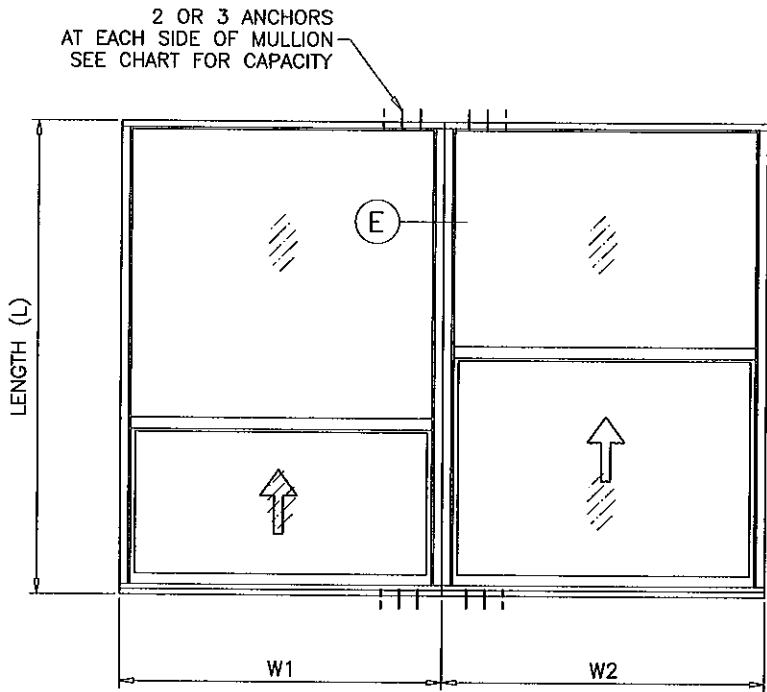

TYPICAL ELEVATION
SIDE BY SIDE WINDOWS
SIDE BY SIDE APPLIES TO TWO OR MORE WINDOWS

WIDTH (W) = (W1 + W2) / 2

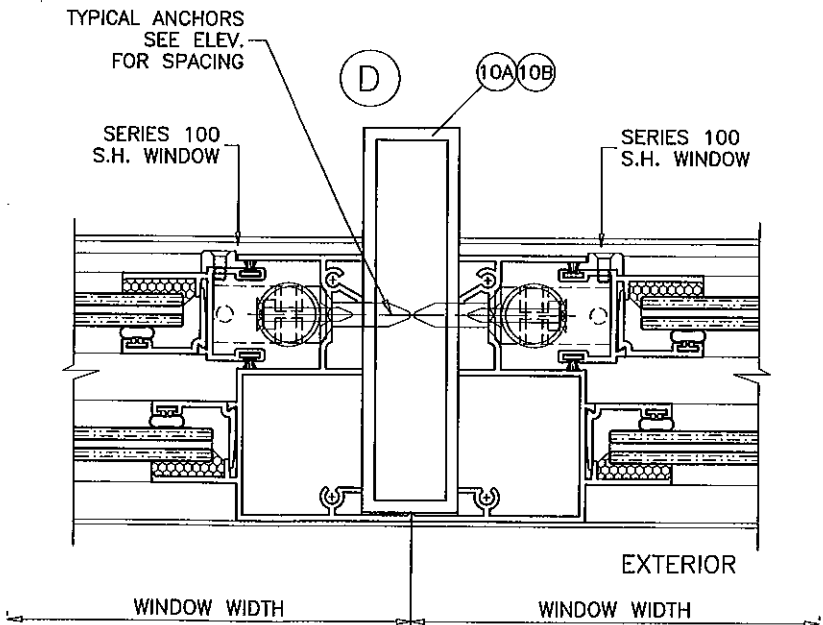

MULLION

Engr: JAVAD AHMAD
CIVIL
FLA. PE # 70592
C.A.N. 3538
OCT 05 2011

Approved as complying with the
Florida Building Code
Date 10/28/2011
NOA# 11-0907.03
Miami Dade Product Control
By [Signature]

af c

AL-FAROOQ CORPORATION
ENGINEERS & PRODUCT DEVELOPMENT
1235 S.W. 87 AVE
MIAMI, FLORIDA 33174
TEL. (305) 264-8100 FAX. (305) 262-6978

SERIES 100 ALUM SINGLE HUNG WDW. (L.M.I.)

Labrador & Fundora Corp.
dba-V & V Windows
2355 West 4th Ave.
Hialeah, FL 33010
TEL. (305) 888-4151 FAX. (305) 888-1042

revisions:

no	date	by	description	REV.	PER	BNC	COMMENTS
A	10.04.11						

date: 07-15-11
scale: 1/2" = 1"
dr. by: HAMID
chk. by:

drawing no.
W11-38
sheet 7 of 7

COMP-ANL W11-38W